



0. Prizemlje 1:36,36

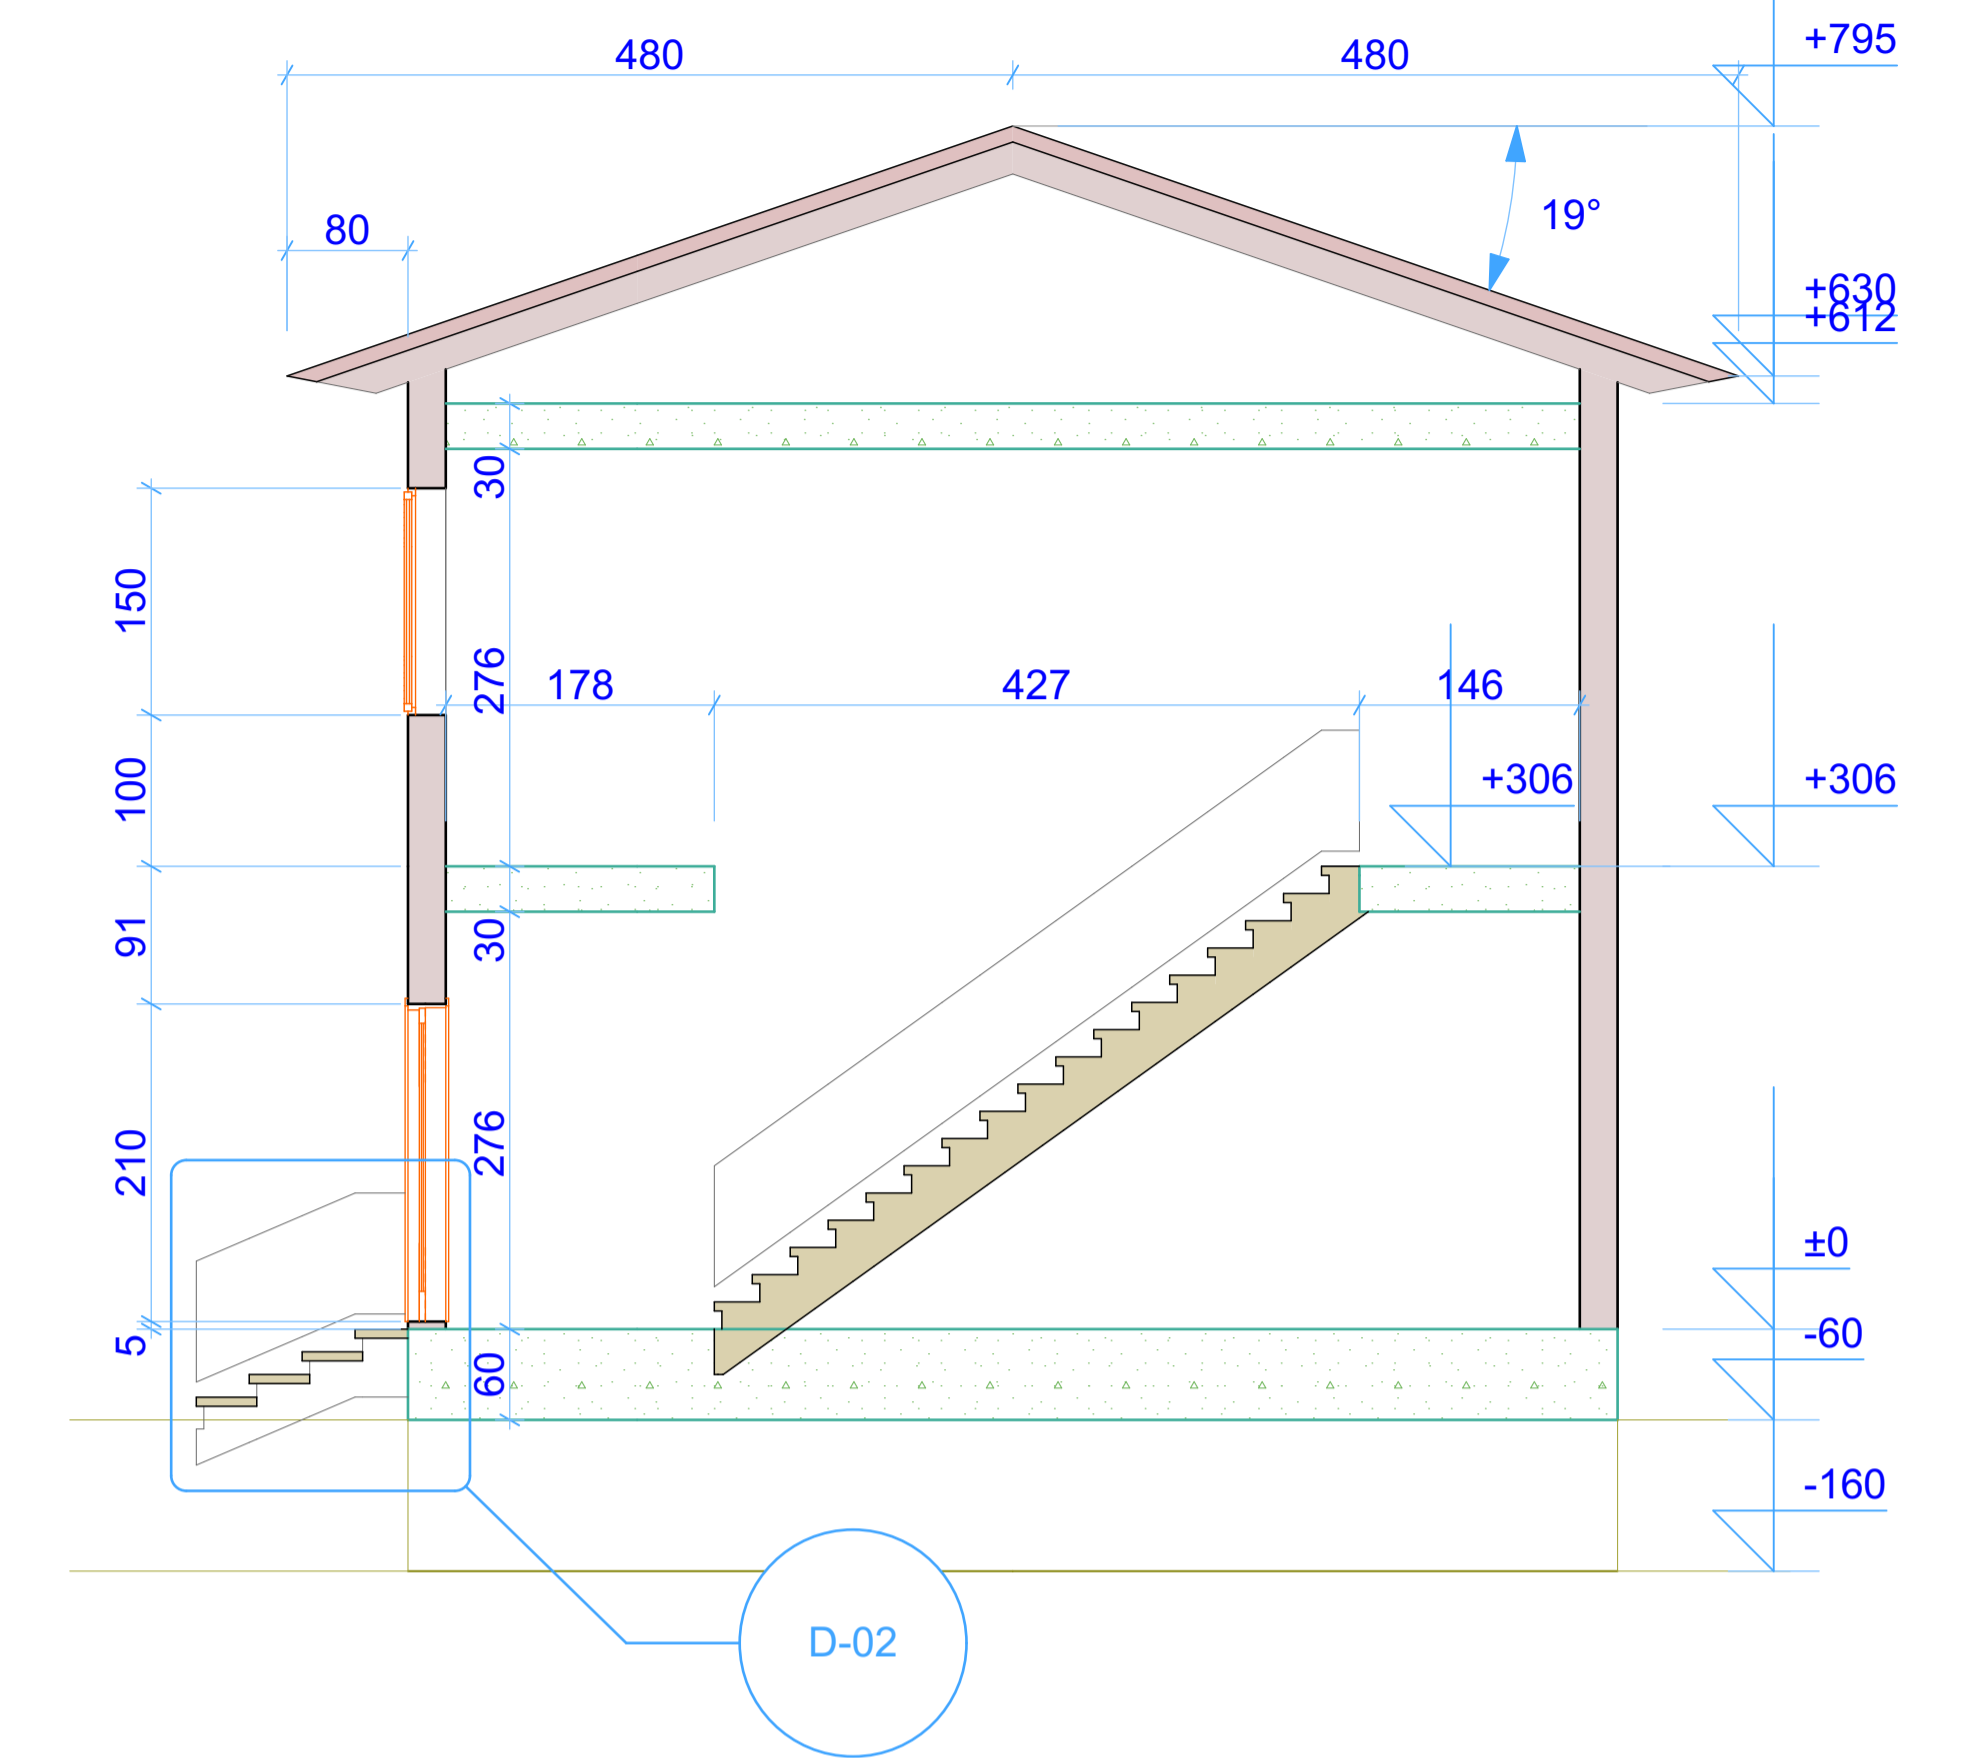

Presek 2 Building Section 1:50

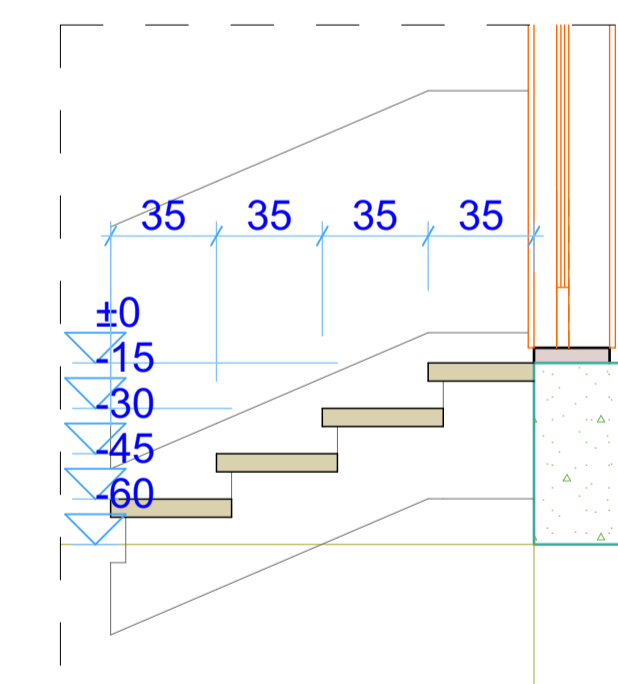

D-02 Detail 1:25

Ime i prezime:	<b>VGGŠ</b>
Naziv crteza	Razmera
	1:N